




**GROUND FLOOR PLAN**  
AREA - 280 SFT

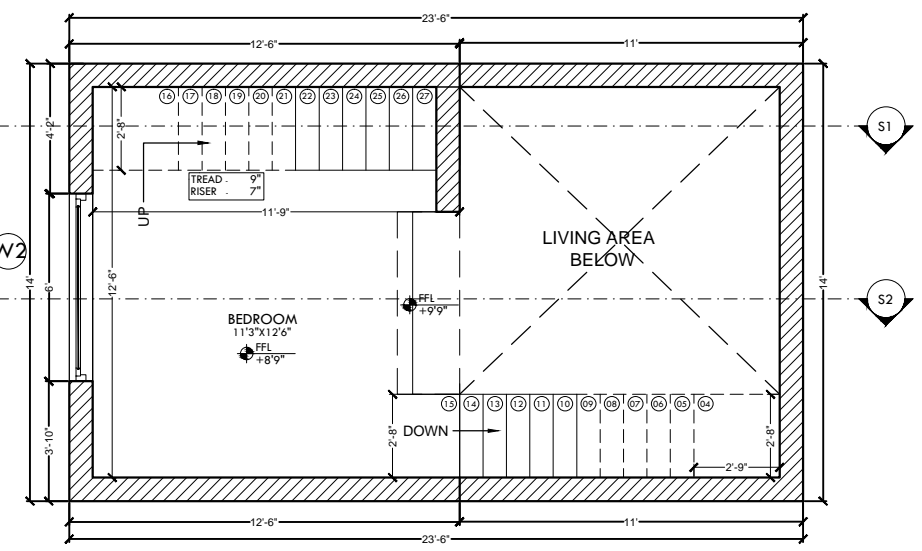


**MEZZANINE LEVEL FLOOR PLAN**  
AREA - 175 SFT

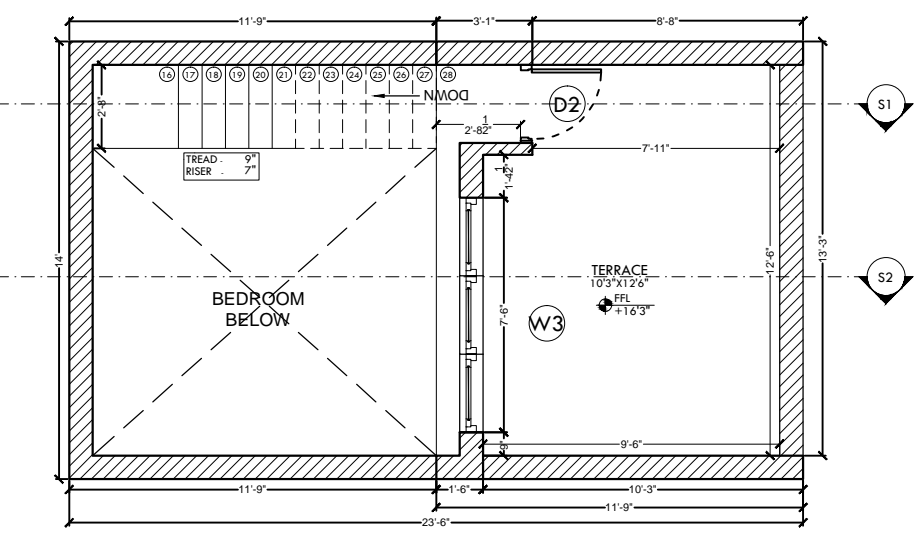

**TERRACE PLAN**  
AREA - 164.5 SFT

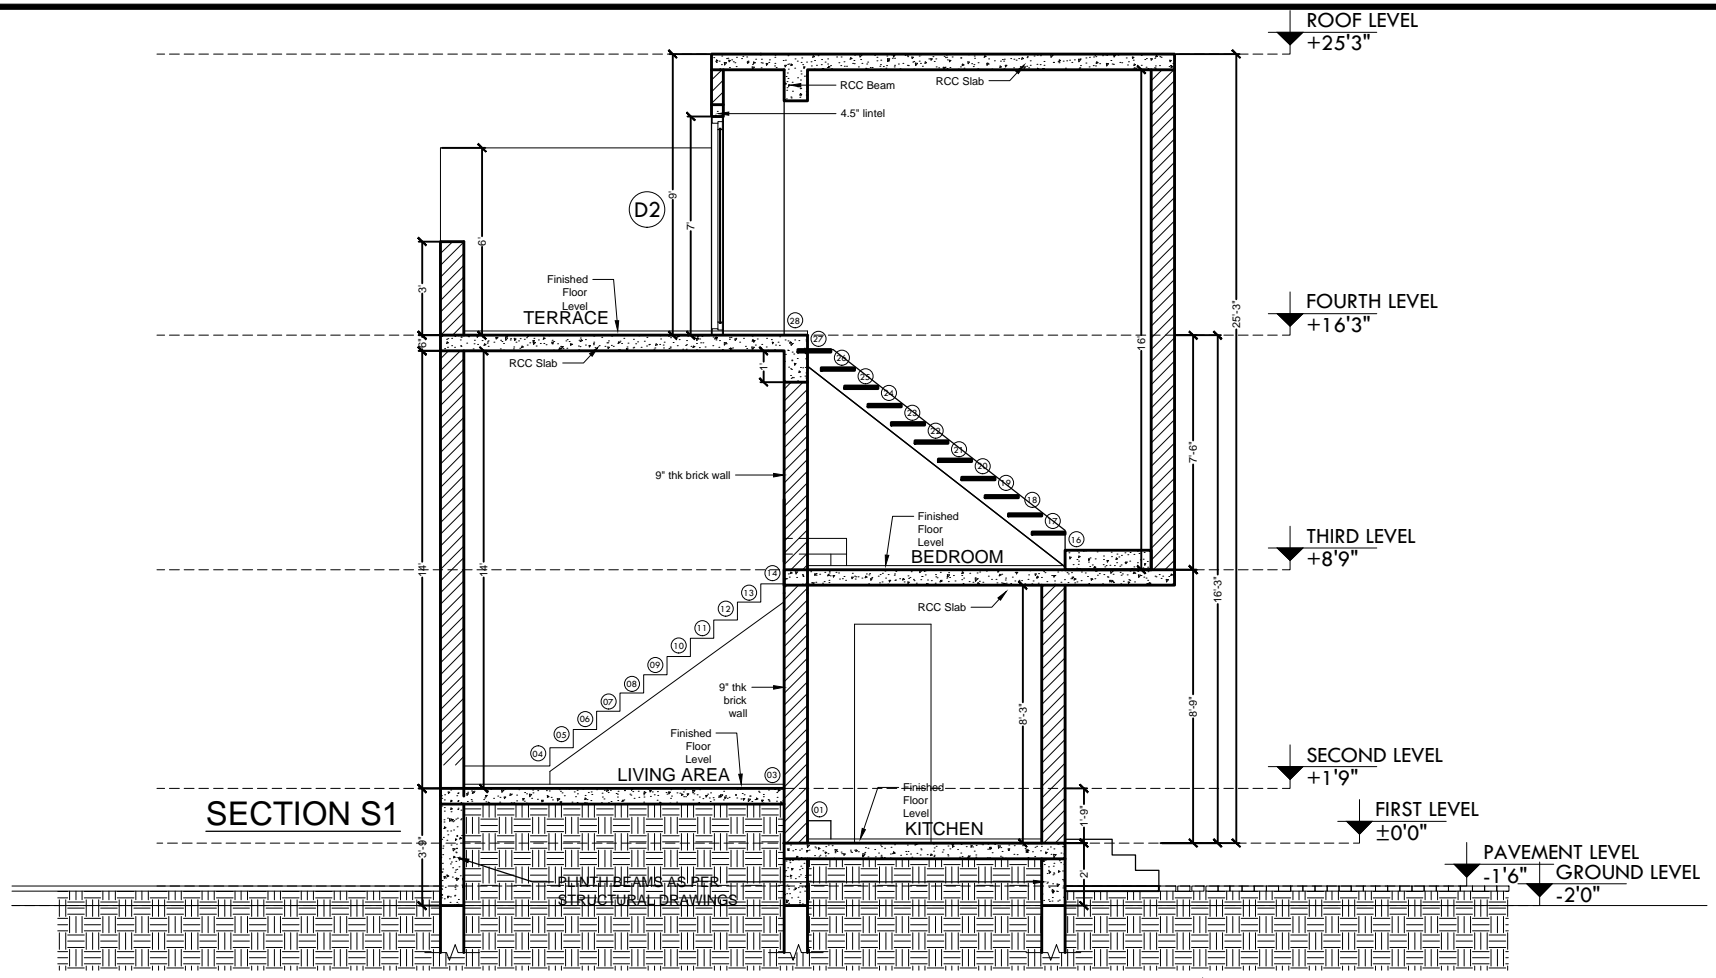


**SECTION S1**

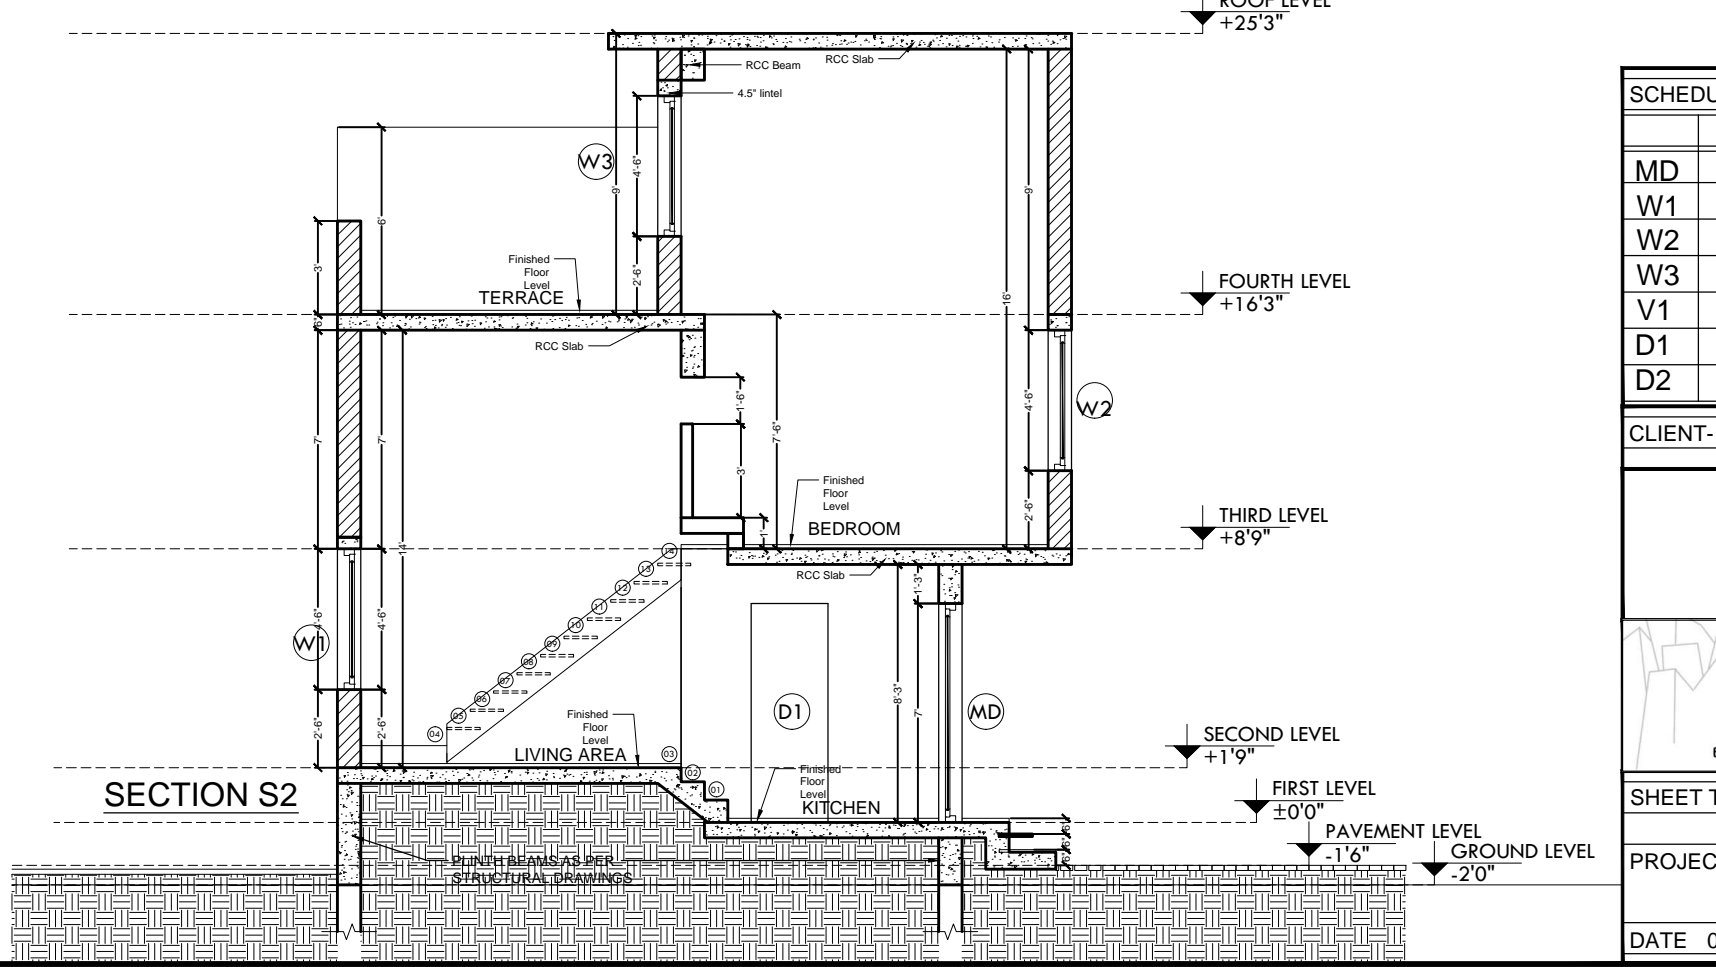

**SECTION S2**

SCHEDULE OF OPENINGS		
	SIZE	NO'S
MD	4'6" X 7'	01
W1	4'6" X 4'6"	01
W2	6' X 4'6"	01
W3	7'6" X 4'6"	01
V1	1'6" X 1'6"	01
D1	2'6" X 7'	01
D2	2'6" X 7'	01

CLIENT - VIMOSH DEVELOPERS

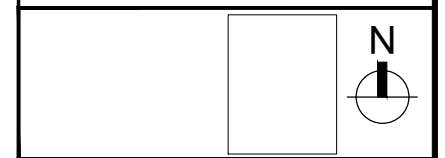

**Vaasha Prabhu**  
ARCHITECT & DESIGNER  
p: +91-9966539196  
e: vrshaprbhu@gmail.com

SHEET TITLE	MICRO STUDIO FLOOR PLANS
PROJECT	MICRO STUDIOS, AT ECR CHENNAI
DATE	06-03-2014
SCALE	1:200